




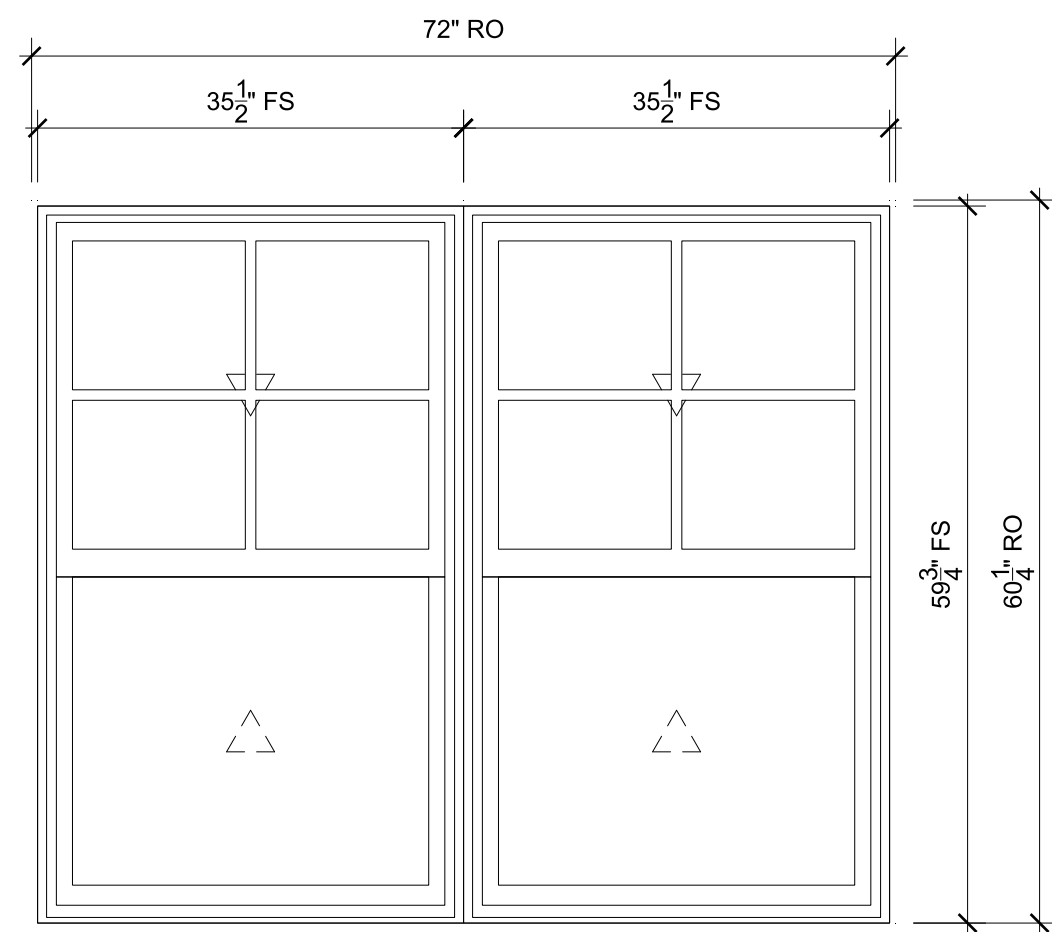


FRONT - STUDY
SCALE: 3/4" = 1'-0"

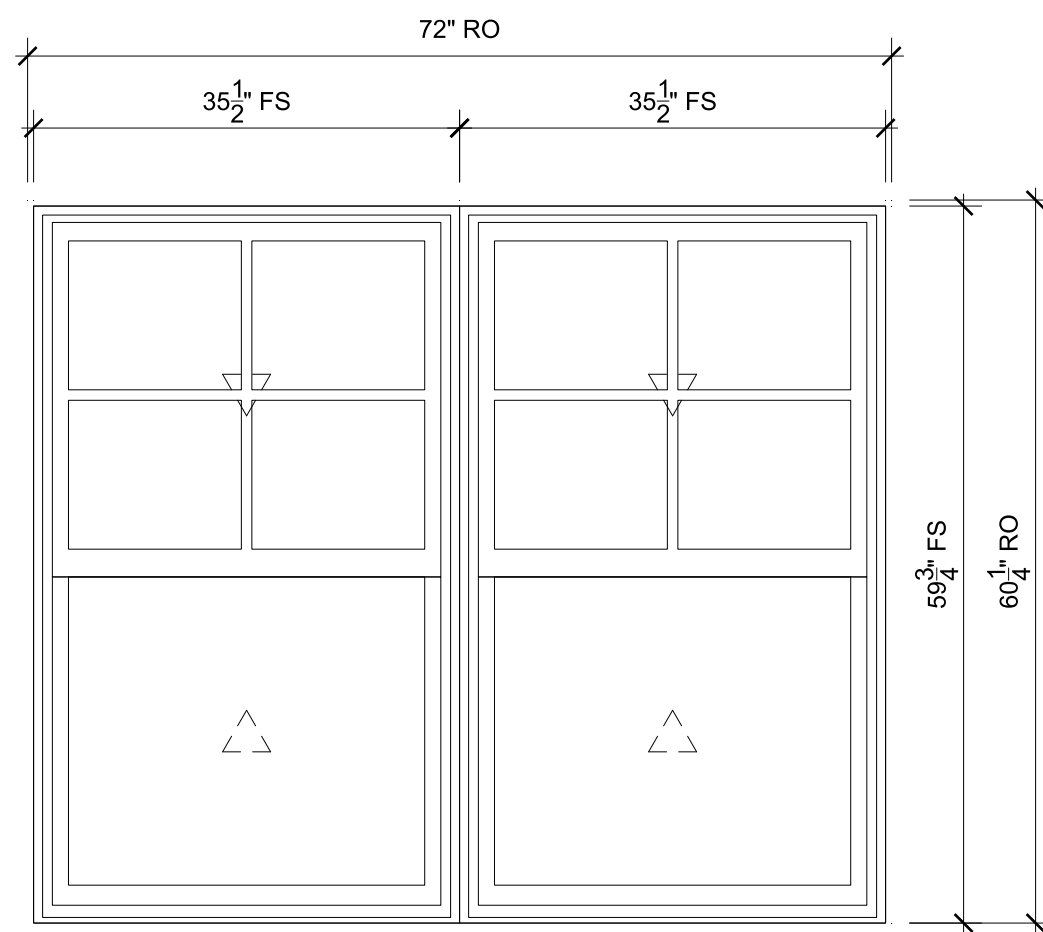


FRONT - DINING
SCALE: 3/4" = 1'-0"

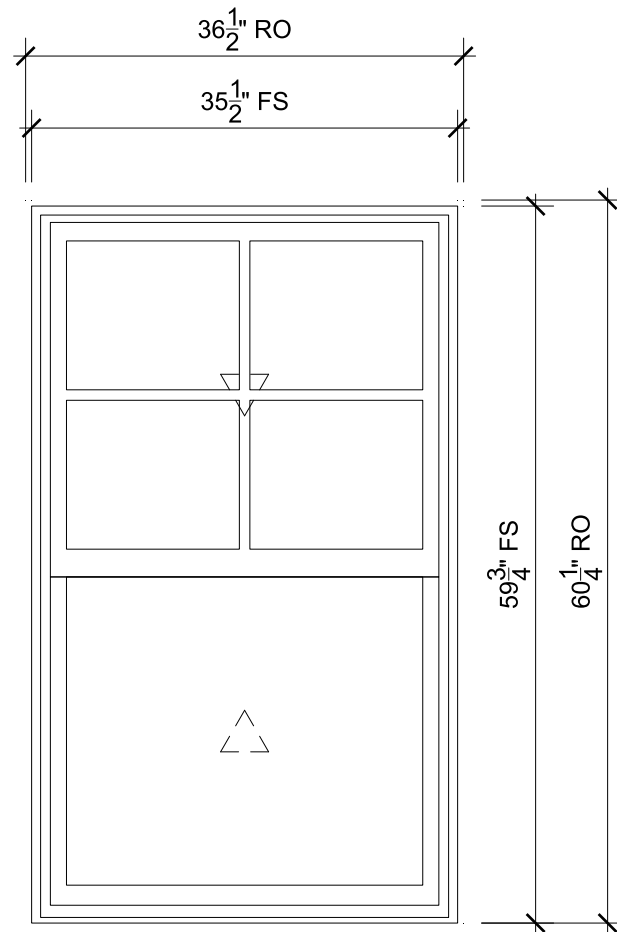


FRONT - GARAGE
SCALE: 3/4" = 1'-0"

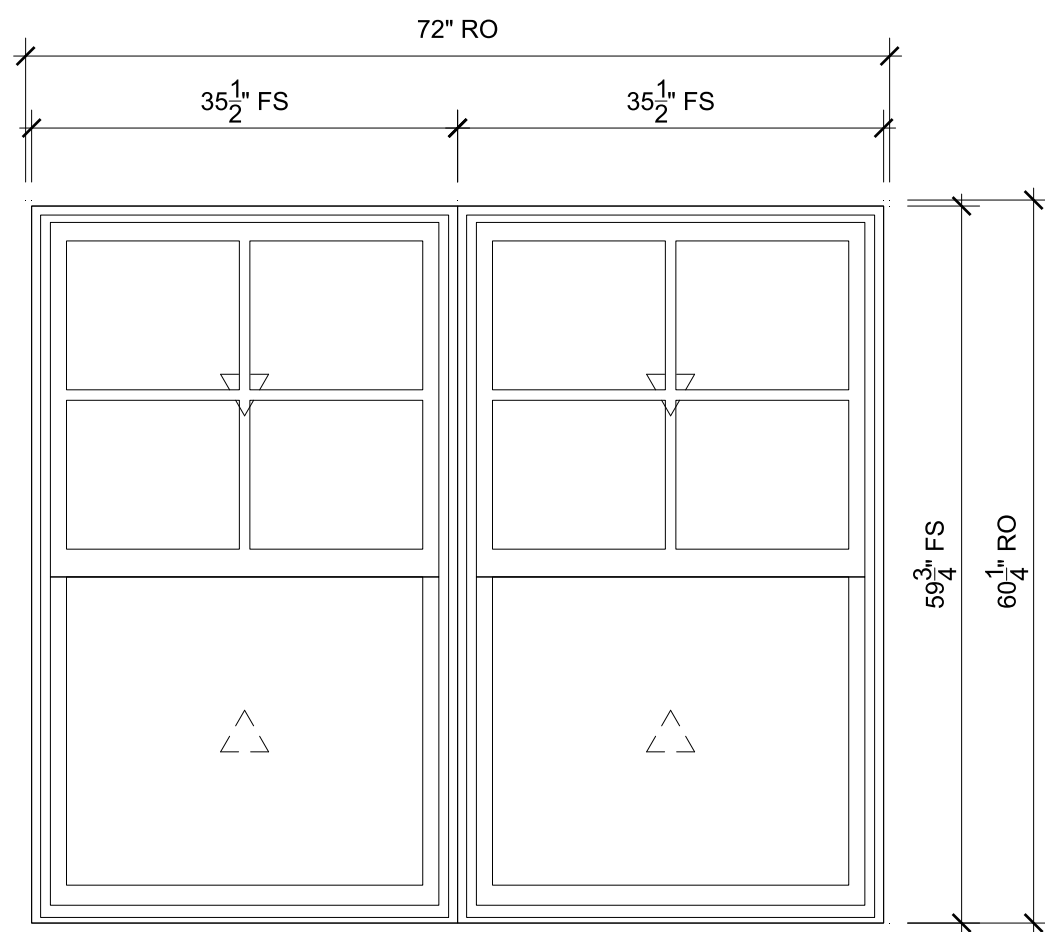


FRONT - MASTER
SCALE: 3/4" = 1'-0"

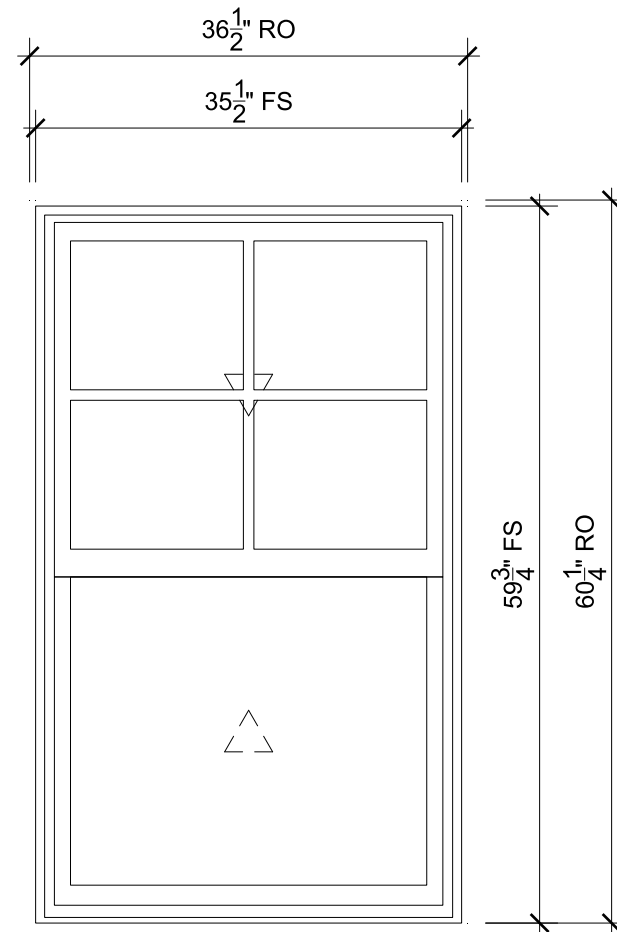


FRONT - HALL
SCALE: 3/4" = 1'-0"

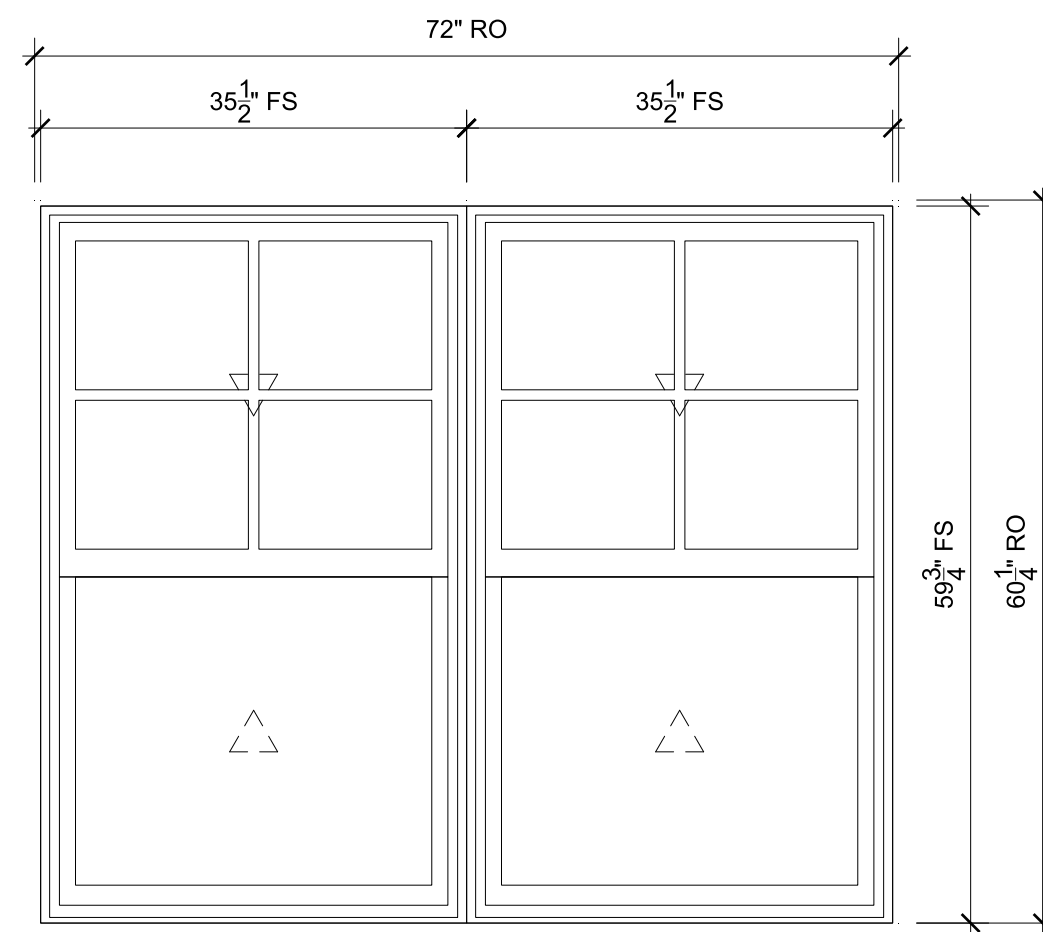


FRONT - BEDROOM
SCALE: 3/4" = 1'-0"

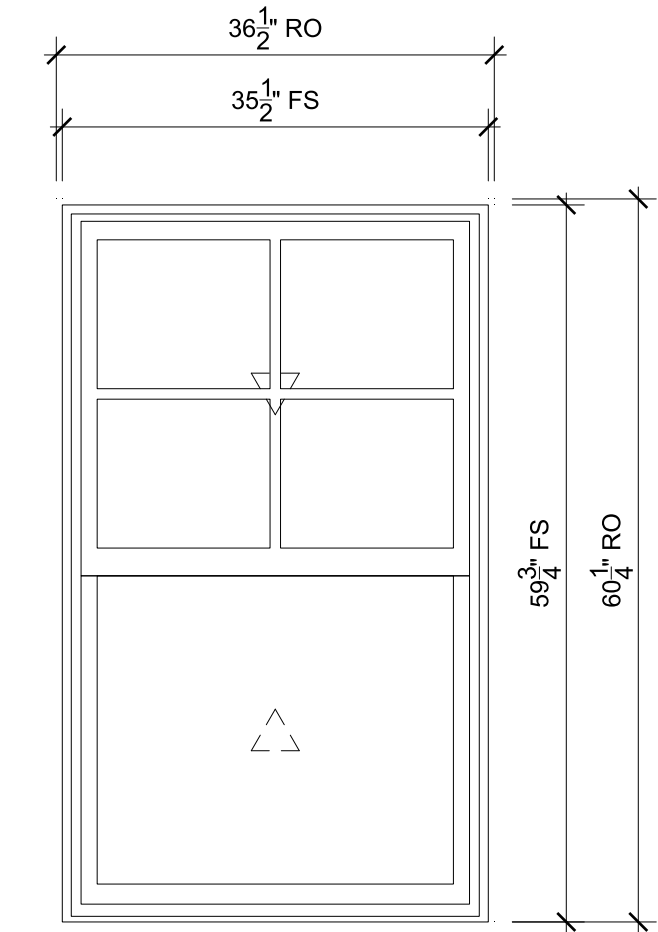


LEFT - FAMILY ROOM
SCALE: 3/4" = 1'-0"

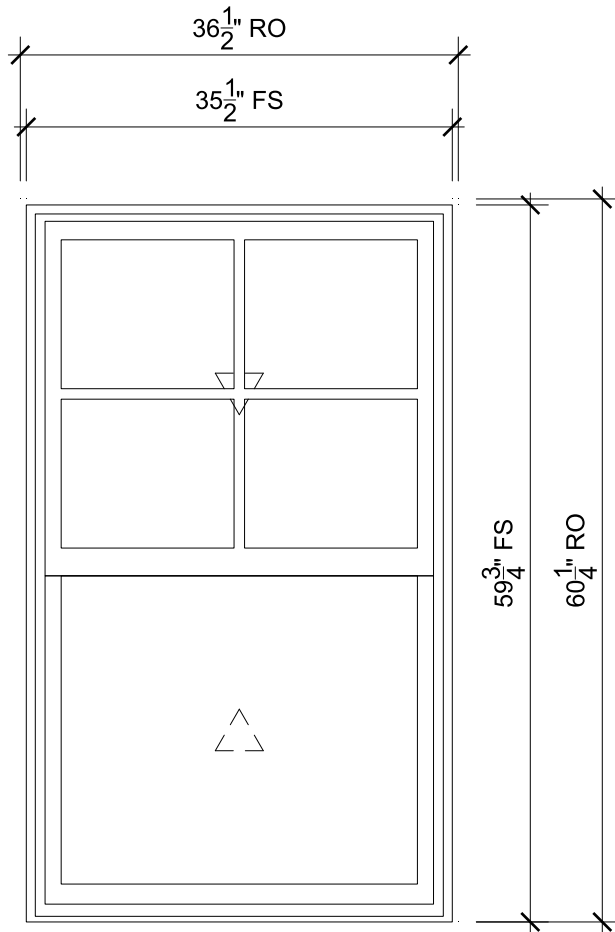


LEFT - STUDY
SCALE: 3/4" = 1'-0"

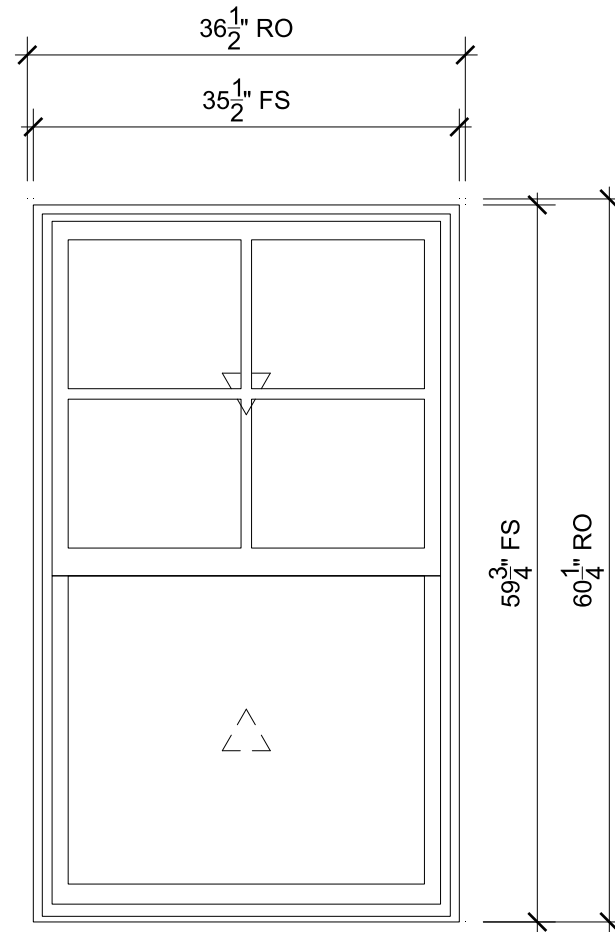


LEFT - MASTER
SCALE: 3/4" = 1'-0"

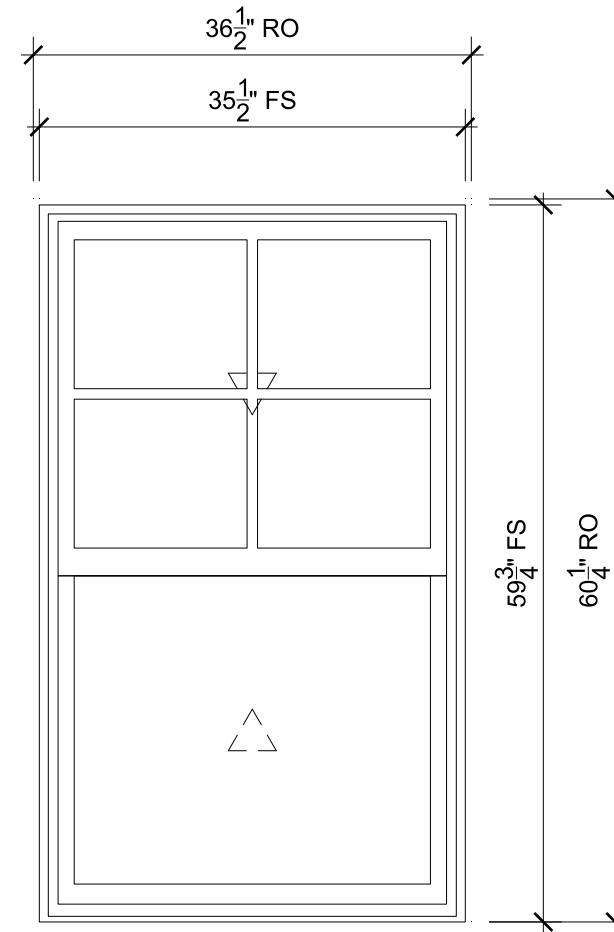


RIGHT - DINING
SCALE: 3/4" = 1'-0"

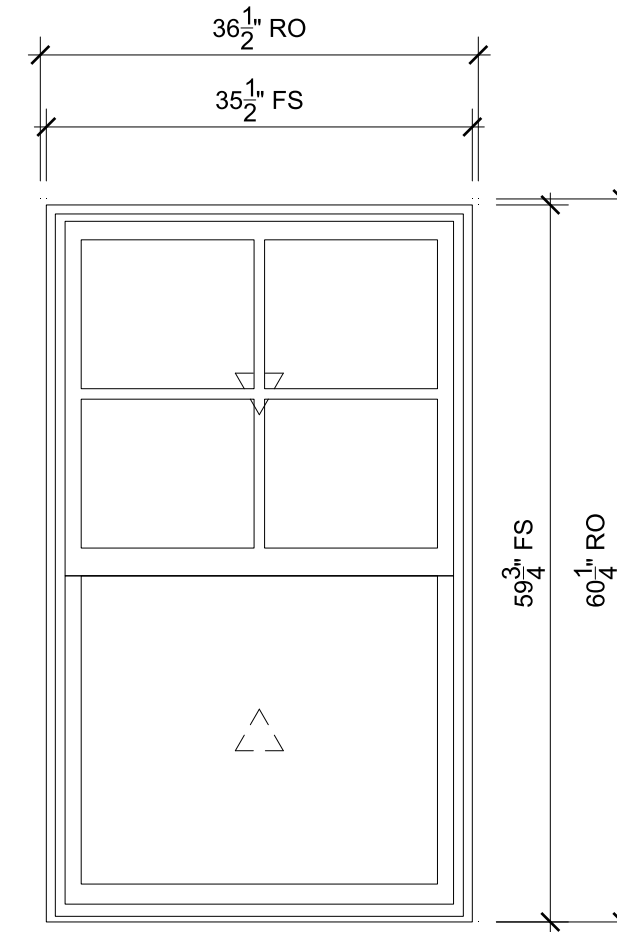


RIGHT - BEDROOM
SCALE: 3/4" = 1'-0"

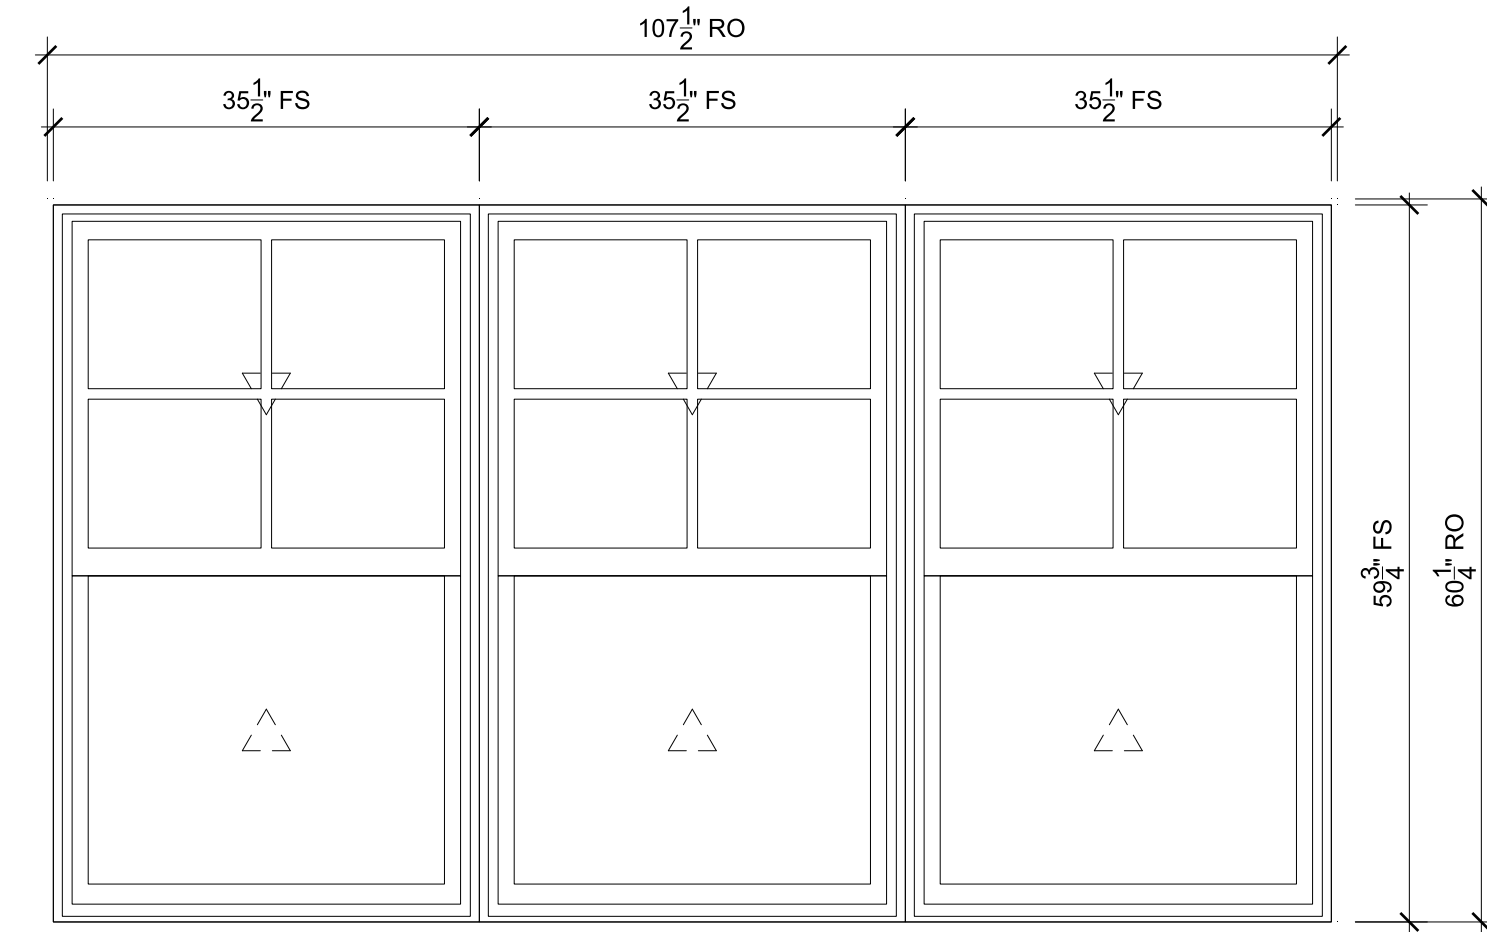


RIGHT - BONUS ROOM
SCALE: 3/4" = 1'-0"

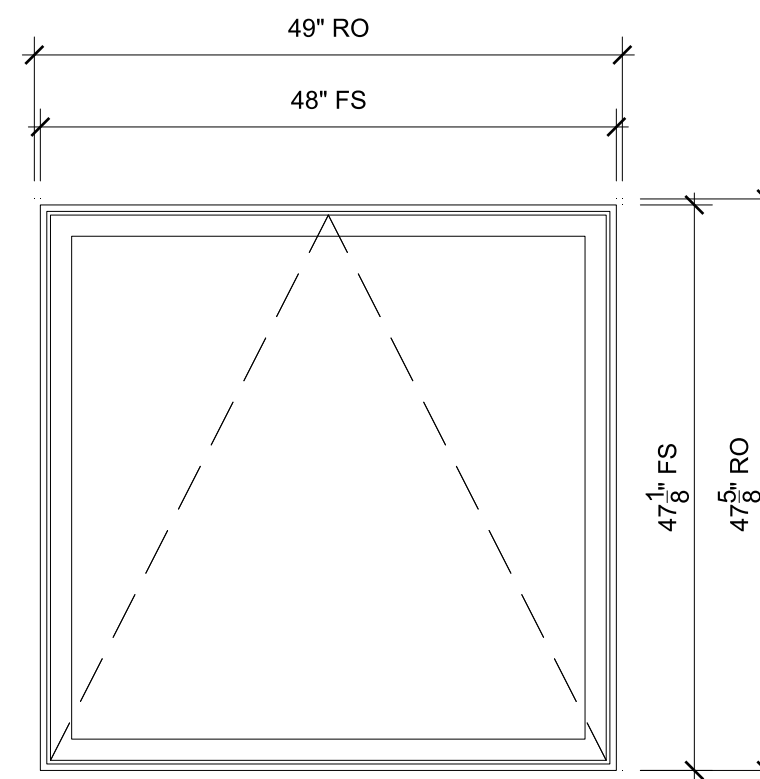

REAR - KITCHEN
SCALE: 3/4" = 1'-0"

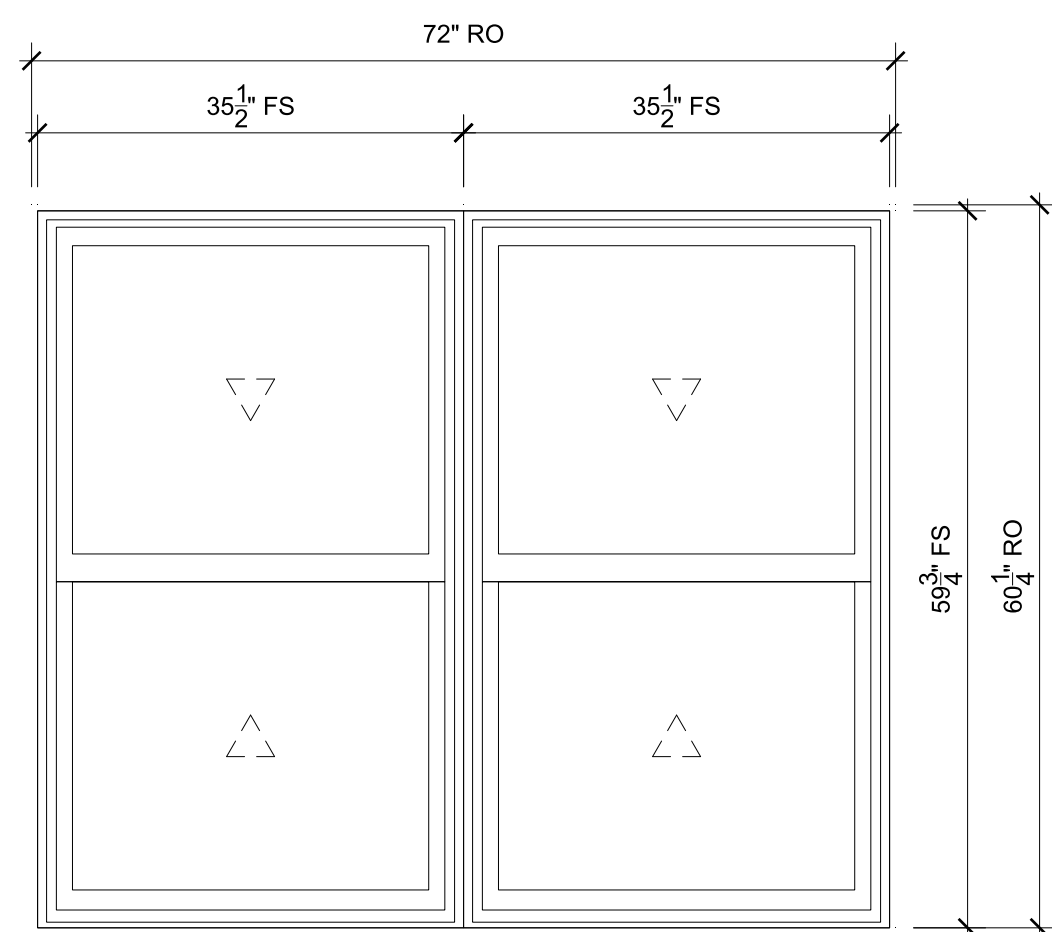

REAR - BEDROOM
SCALE: 3/4" = 1'-0"

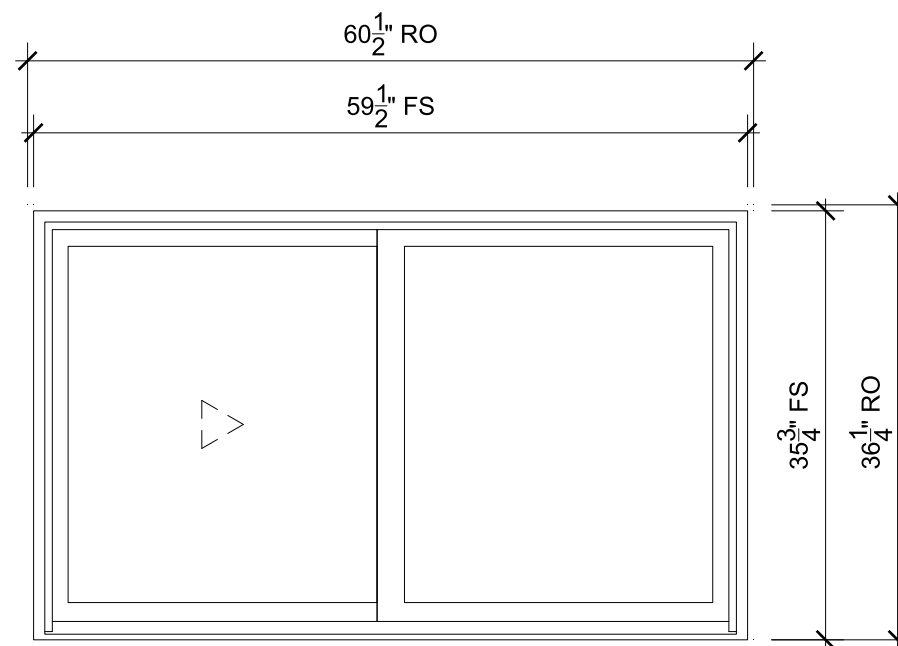

BASEMENT EGRESS
SCALE: 3/4" = 1'-0"