




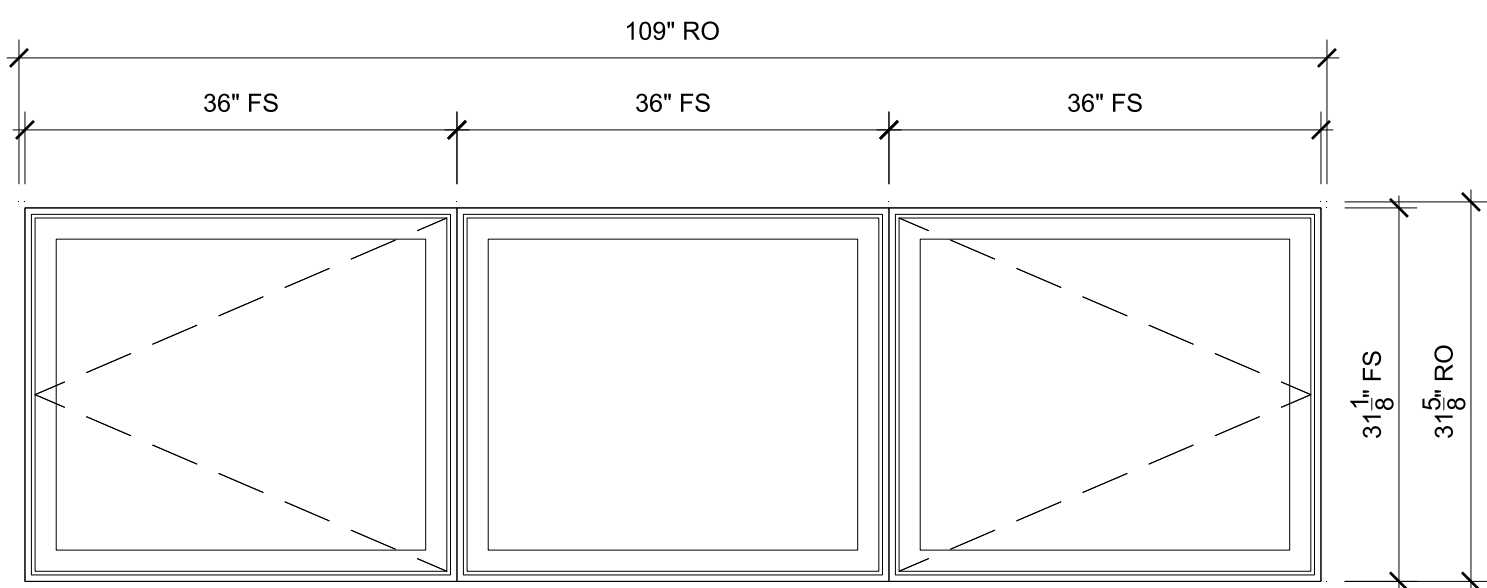


BEDROOM-1 3WIDE
SCALE: 3/4" = 1'-0"

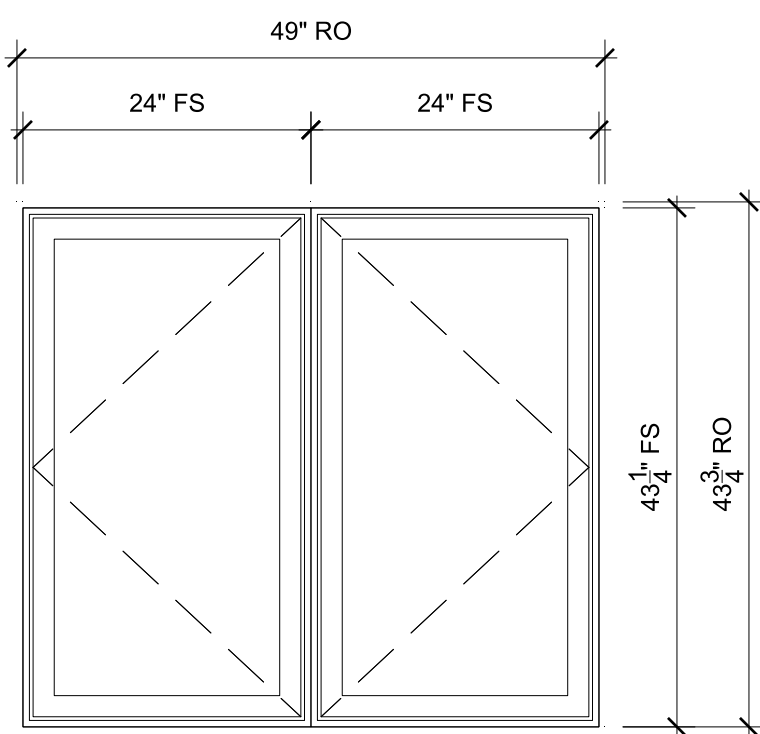

BEDROOM-1 2WIDE
SCALE: 3/4" = 1'-0"

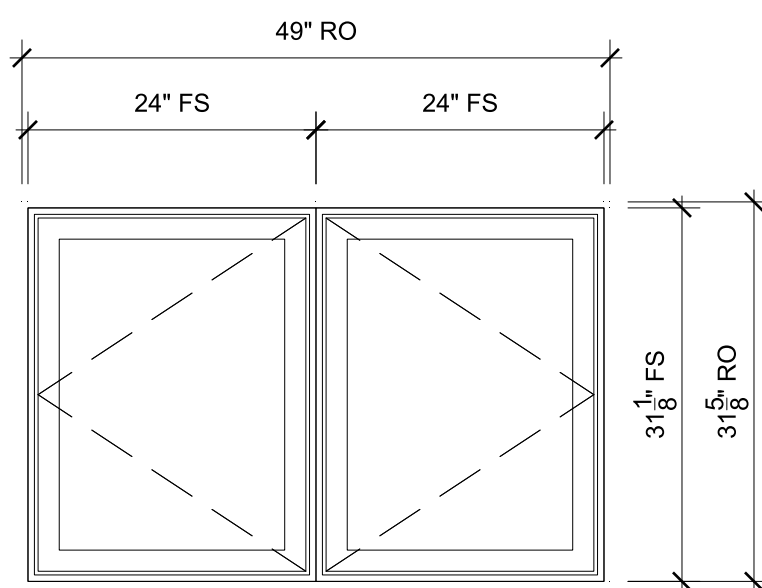

BATH 2WIDE
SCALE: 3/4" = 1'-0"

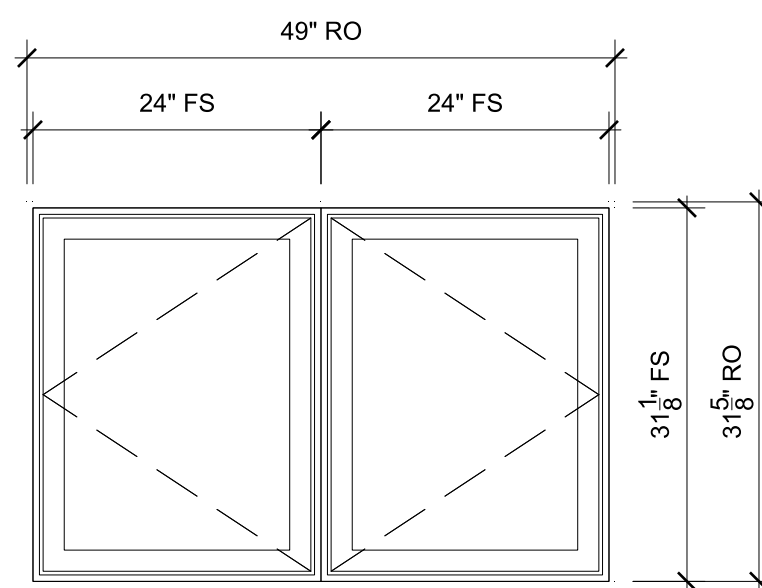

BEDROOM-3 2WIDE
SCALE: 3/4" = 1'-0"

LOT 5

ORDERING PRODUCTS WITH REFERENCE TO SHOP DRAWINGS:
Before ordering the Marvin Window and Door products illustrated within these shop drawings, a copy of these drawings accompanied by an approved signature of the purchaser must be returned to the Architectural Division at Marvin Windows & Doors Corporation, Box 100, Piquette, Michigan 49779. The purchaser must acknowledge that the drawings are subject to the approved shop drawings. Marvin Windows and Doors assumes no responsibility in guaranteeing product coordination with the drawings.